

FÖRKLARINGAR

ALLA MÅTT I MILLIMETER, HÖJDER I METER.
HÖJDSYSTEM = RH2000
KOORDINATSYSTEM = SWEREF 99 13 30


BYA
PLAN 10 ≈ 4187 kvm

BTA
PLAN 09 ≈ 4668 kvm
PLAN 10 ≈ 4170 kvm
PLAN 11 ≈ 3546 kvm
PLAN 12 ≈ 3207 kvm
PLAN 13 ≈ 1073 kvm
TOTALT ≈ 16664 kvm

OPA
PLAN 10 ≈ 1780 kvm
PLAN 11 ≈ 854 kvm
PLAN 12 ≈ 466 kvm
PLAN 13 ≈ 386 kvm
TOTALT ≈ 3 486 kvm

BOA
PLAN 10 ≈ 1177 kvm
PLAN 11 ≈ 2881 kvm
PLAN 12 ≈ 2601 kvm
PLAN 13 ≈ 1767 kvm
TOTALT ≈ 8426 kvm

LOA
PLAN 10 ≈ 2111 kvm

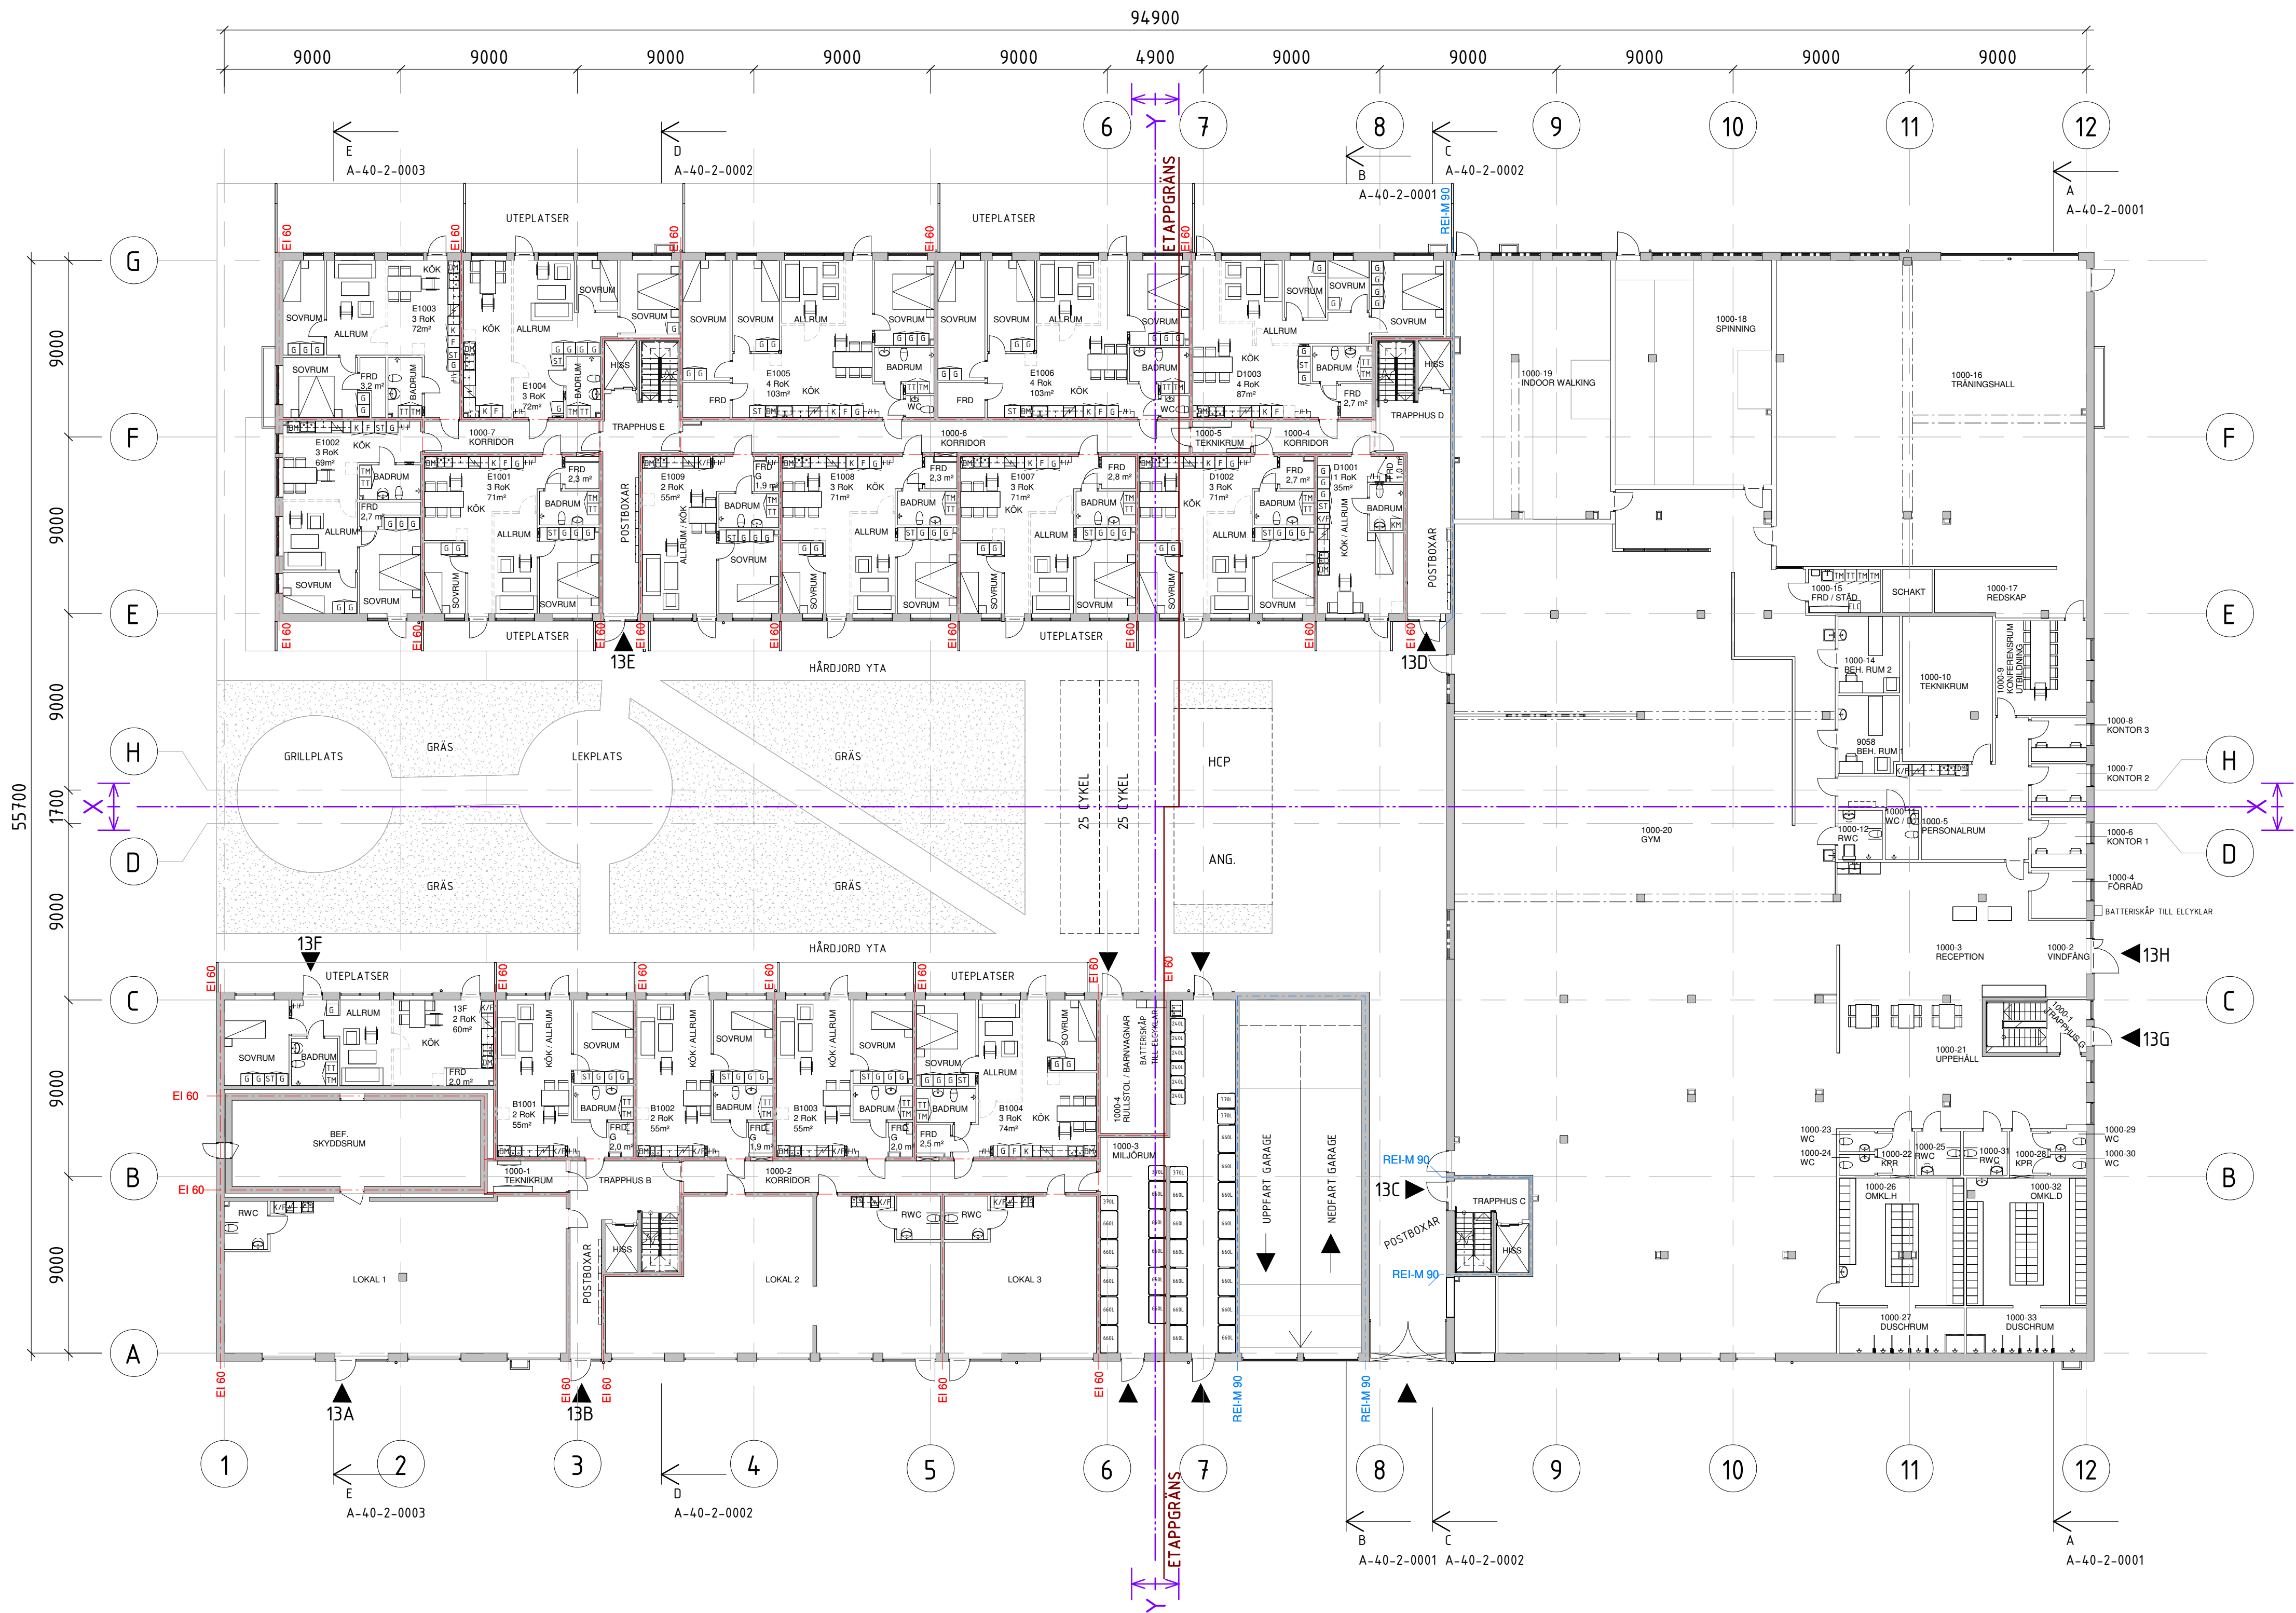

BET	ÄNDRINGEN AVSER	DATUM	SIGN
BYGGHANDLING			
VERKMÄSTAREN 21			
INDUSTRIGATAN 13			
271 39 YSTAD			
ETAPP 2		ETAPP 1	
GATA		- AKTUELL DEL	
PLAN 10		PLAN 10	
hassel			
UPPDRAG NR 23 04 01	RITAD AV: -	HANDLAGGARE: -	
DATUM: 2026-06-17	ANSVARIG: AH		
PLAN 10			
SKALA: A1 1:200 A3 1:400	NUMMER: A-40-1-100		BET:

