

FÖRKLARINGAR

ALLA MÅTT I MILLIMETER, HÖJDER I METER.
HÖJDSYSTEM = RH2000
KOORDINATSYSTEM = SWEREF 99 13 30


BYA
PLAN 10 ≈ 4187 kvm

BTA
PLAN 09 ≈ 4668 kvm
PLAN 10 ≈ 4170 kvm
PLAN 11 ≈ 3546 kvm
PLAN 12 ≈ 3207 kvm
PLAN 13 ≈ 1073 kvm
TOTALT ≈ 16664 kvm

OPA
PLAN 10 ≈ 1780 kvm
PLAN 11 ≈ 854 kvm
PLAN 12 ≈ 466 kvm
PLAN 13 ≈ 386 kvm
TOTALT ≈ 3 486 kvm

BOA
PLAN 10 ≈ 1175 kvm
PLAN 11 ≈ 2871 kvm
PLAN 12 ≈ 2585 kvm
PLAN 13 ≈ 1690 kvm
TOTALT ≈ 4275kvm

LOA
PLAN 10 ≈ 2111 kvm

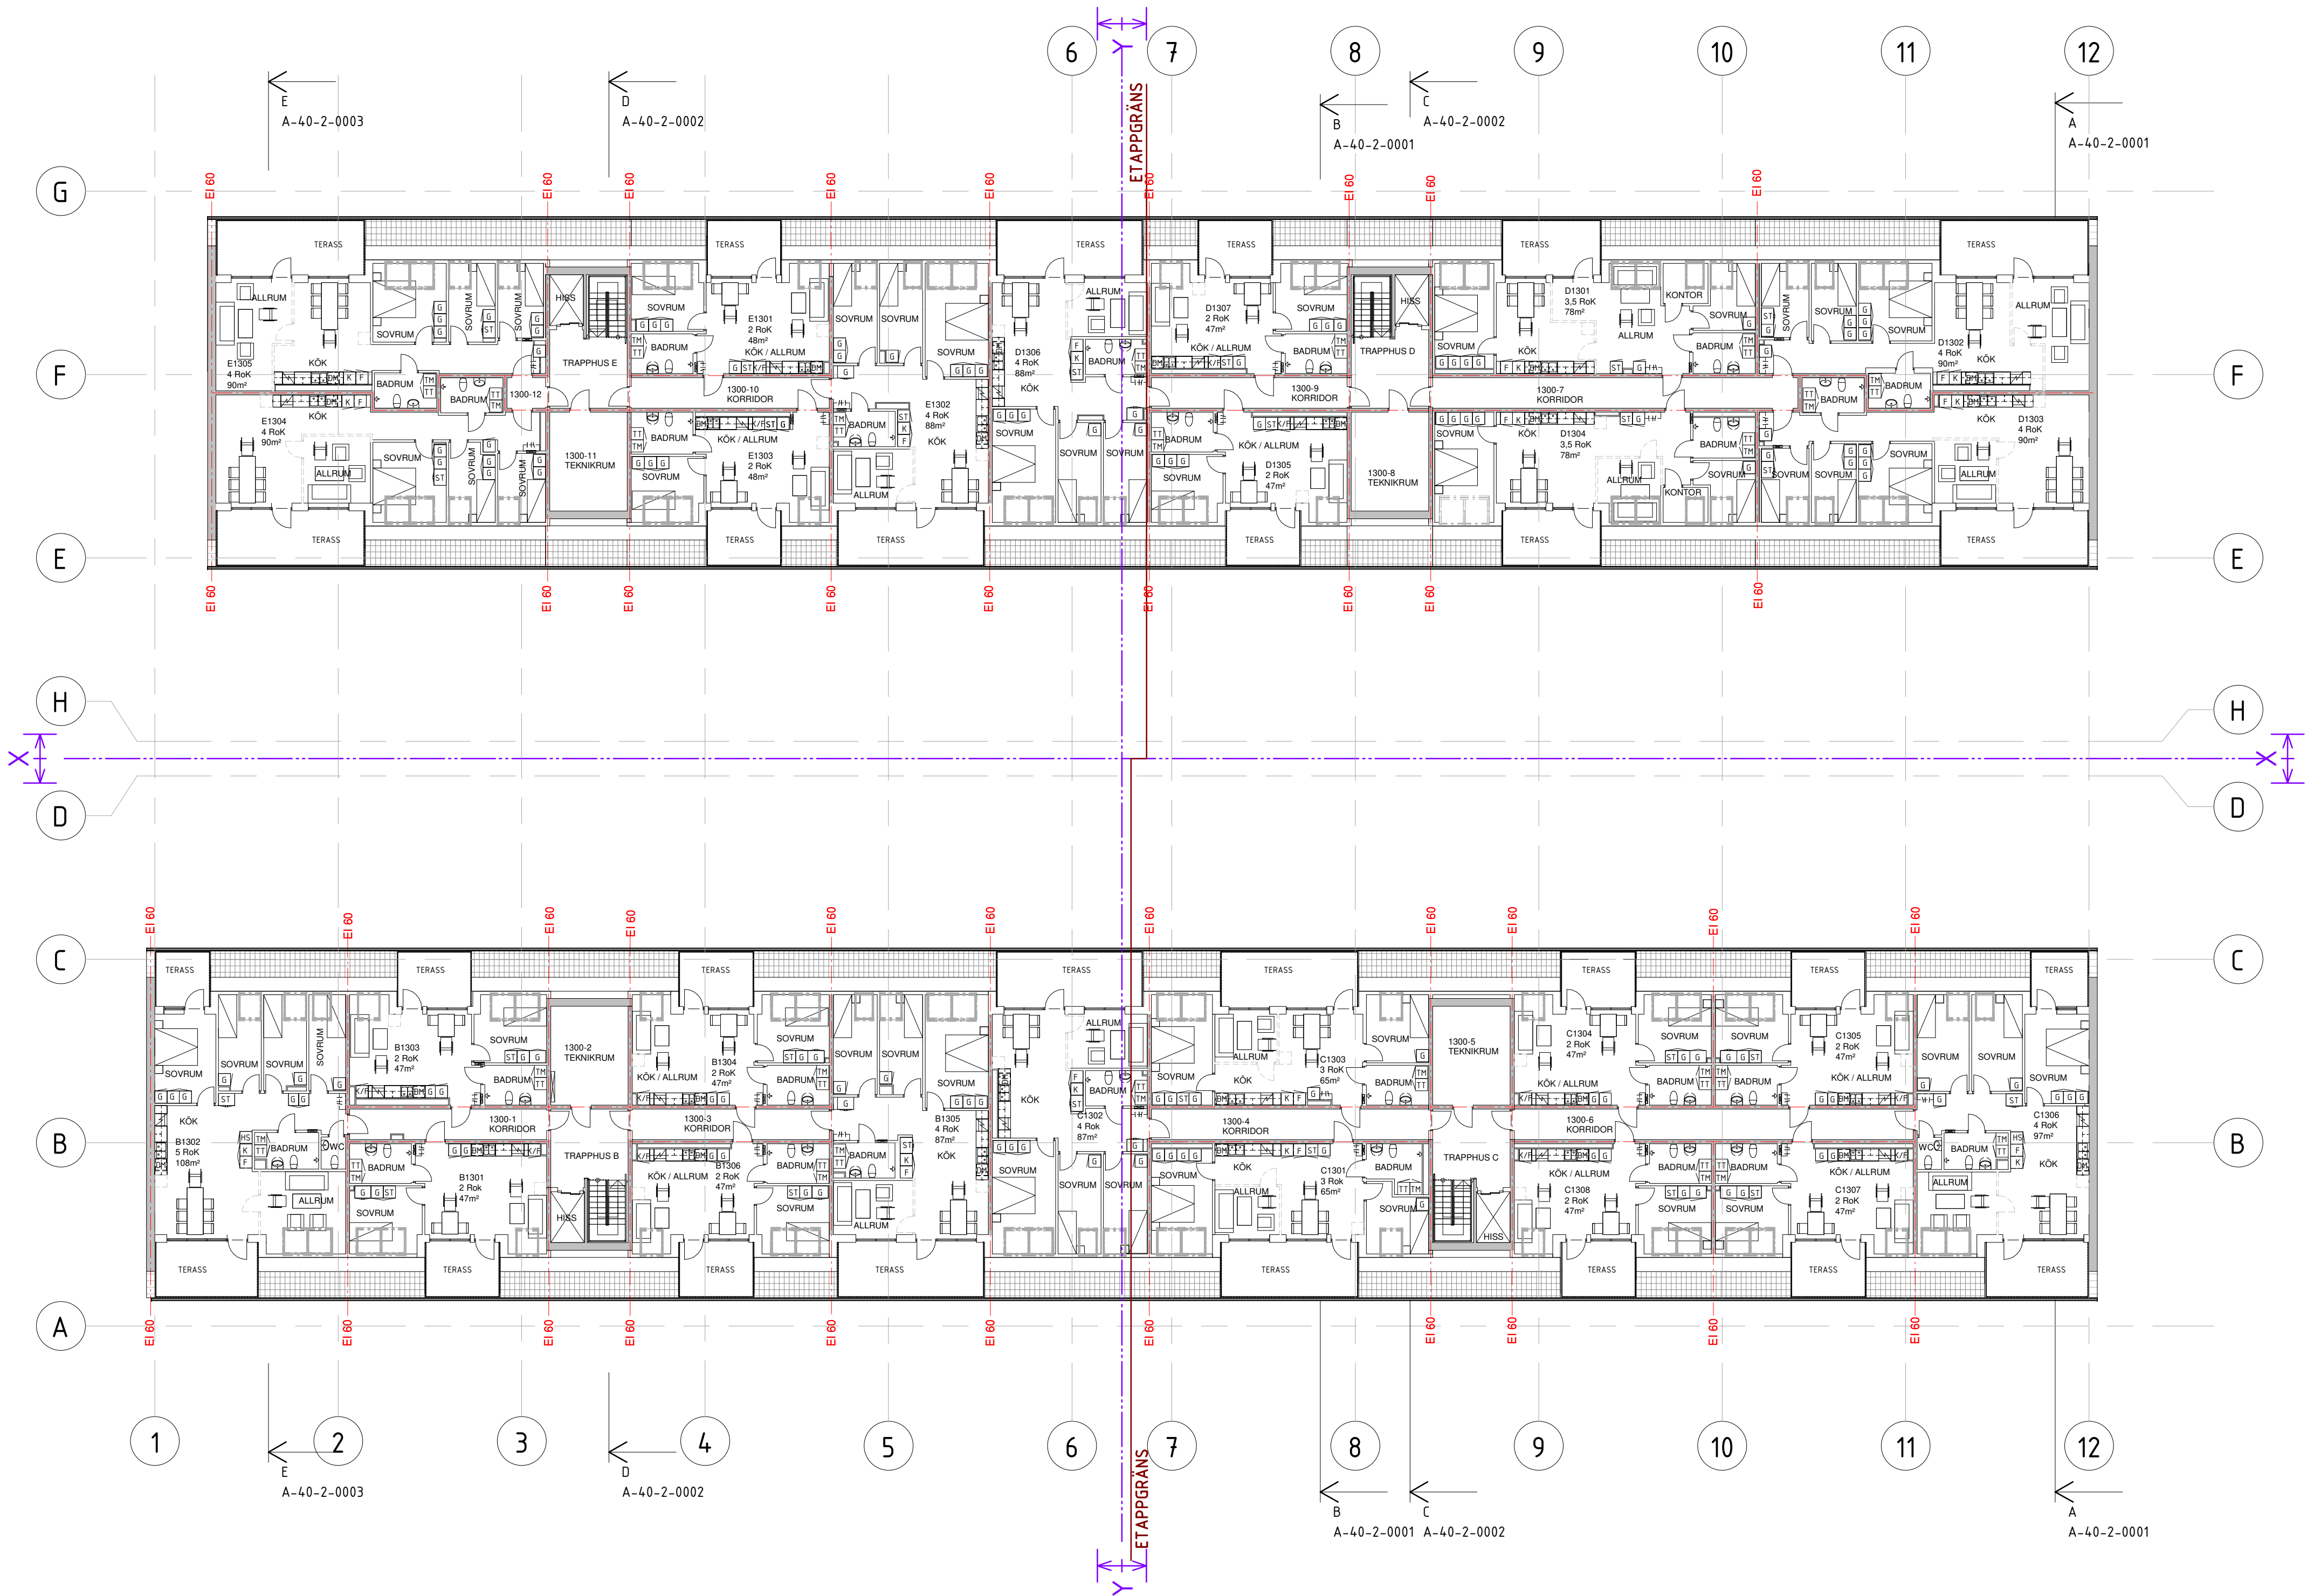

BET	ÄNDRINGEN AVSER	DATUM	SIGN
PRELIMINÄRHANDLING			
VERKMÄSTAREN 21			
INDUSTRIGATAN 13			
271 39 YSTAD			
ETAPP 2		ETAPP 1	
		GATA	
		- PLAN 13	
UPPDRAG NR 23 04 01	RITAD AV: -	HANDLAGGARE: -	
DATUM: 2026-04-09	ANSVARIG: AH		
PLAN 13			
SKALA: A1 1:200 A3 1:400	NUMMER: A-40-1-400		BET:

